
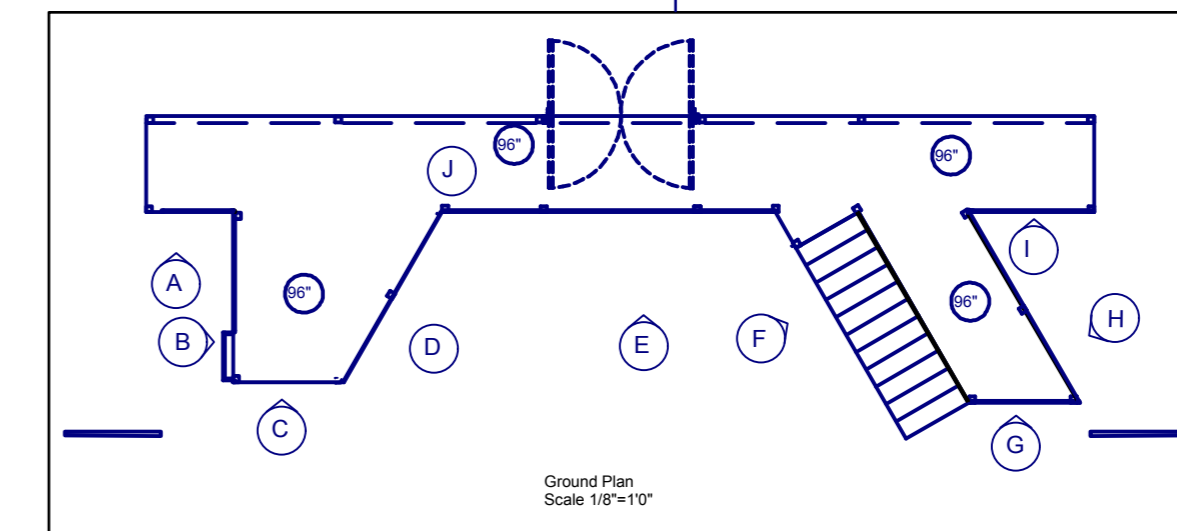


Front Elevation
Onstage Stairs
Left

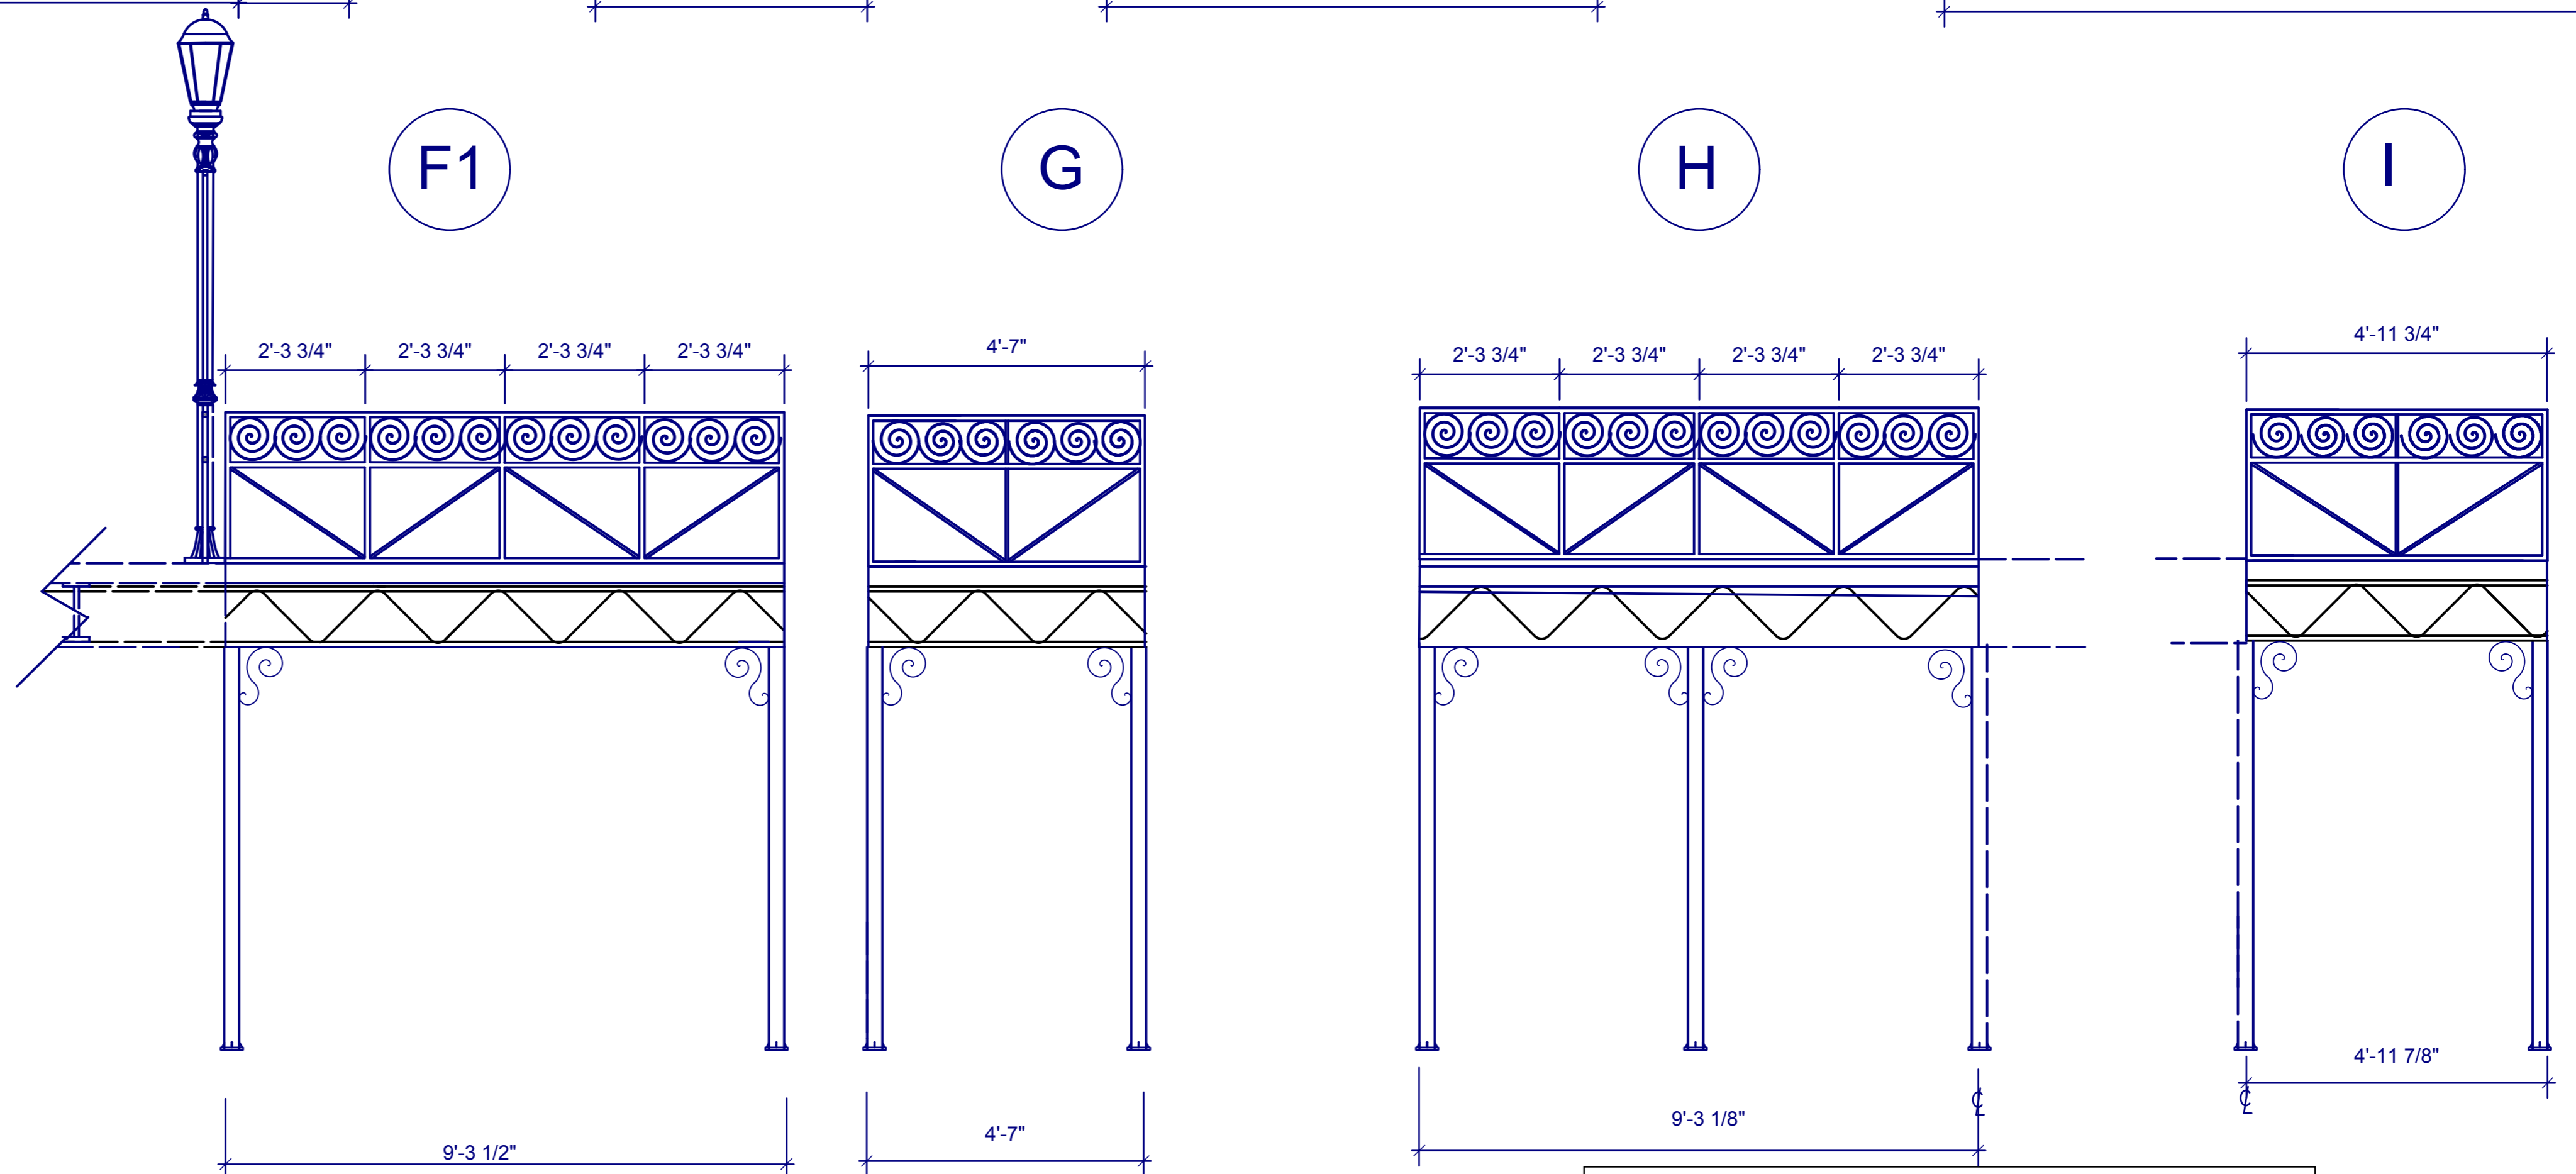

KENT STATE SCHOOL OF THEATRE AND DANCE		
RAGTIME		
ELEVATION Downstage		PLATE: 3
DIRECTOR:	ERIC VAN BARRS	OF 6
SCENIC DESIGNER:	CONNIE HECKER	
ASSISTANT DESIGNER:	ANDREW AGINIAN	
TECHNICAL DIRECTOR:	MARTY SIMONSEN	CKD:
APPROVED:	SCALE: 1/2"=1'	DATE: 11/28/11